


Soakaway

Soakaway

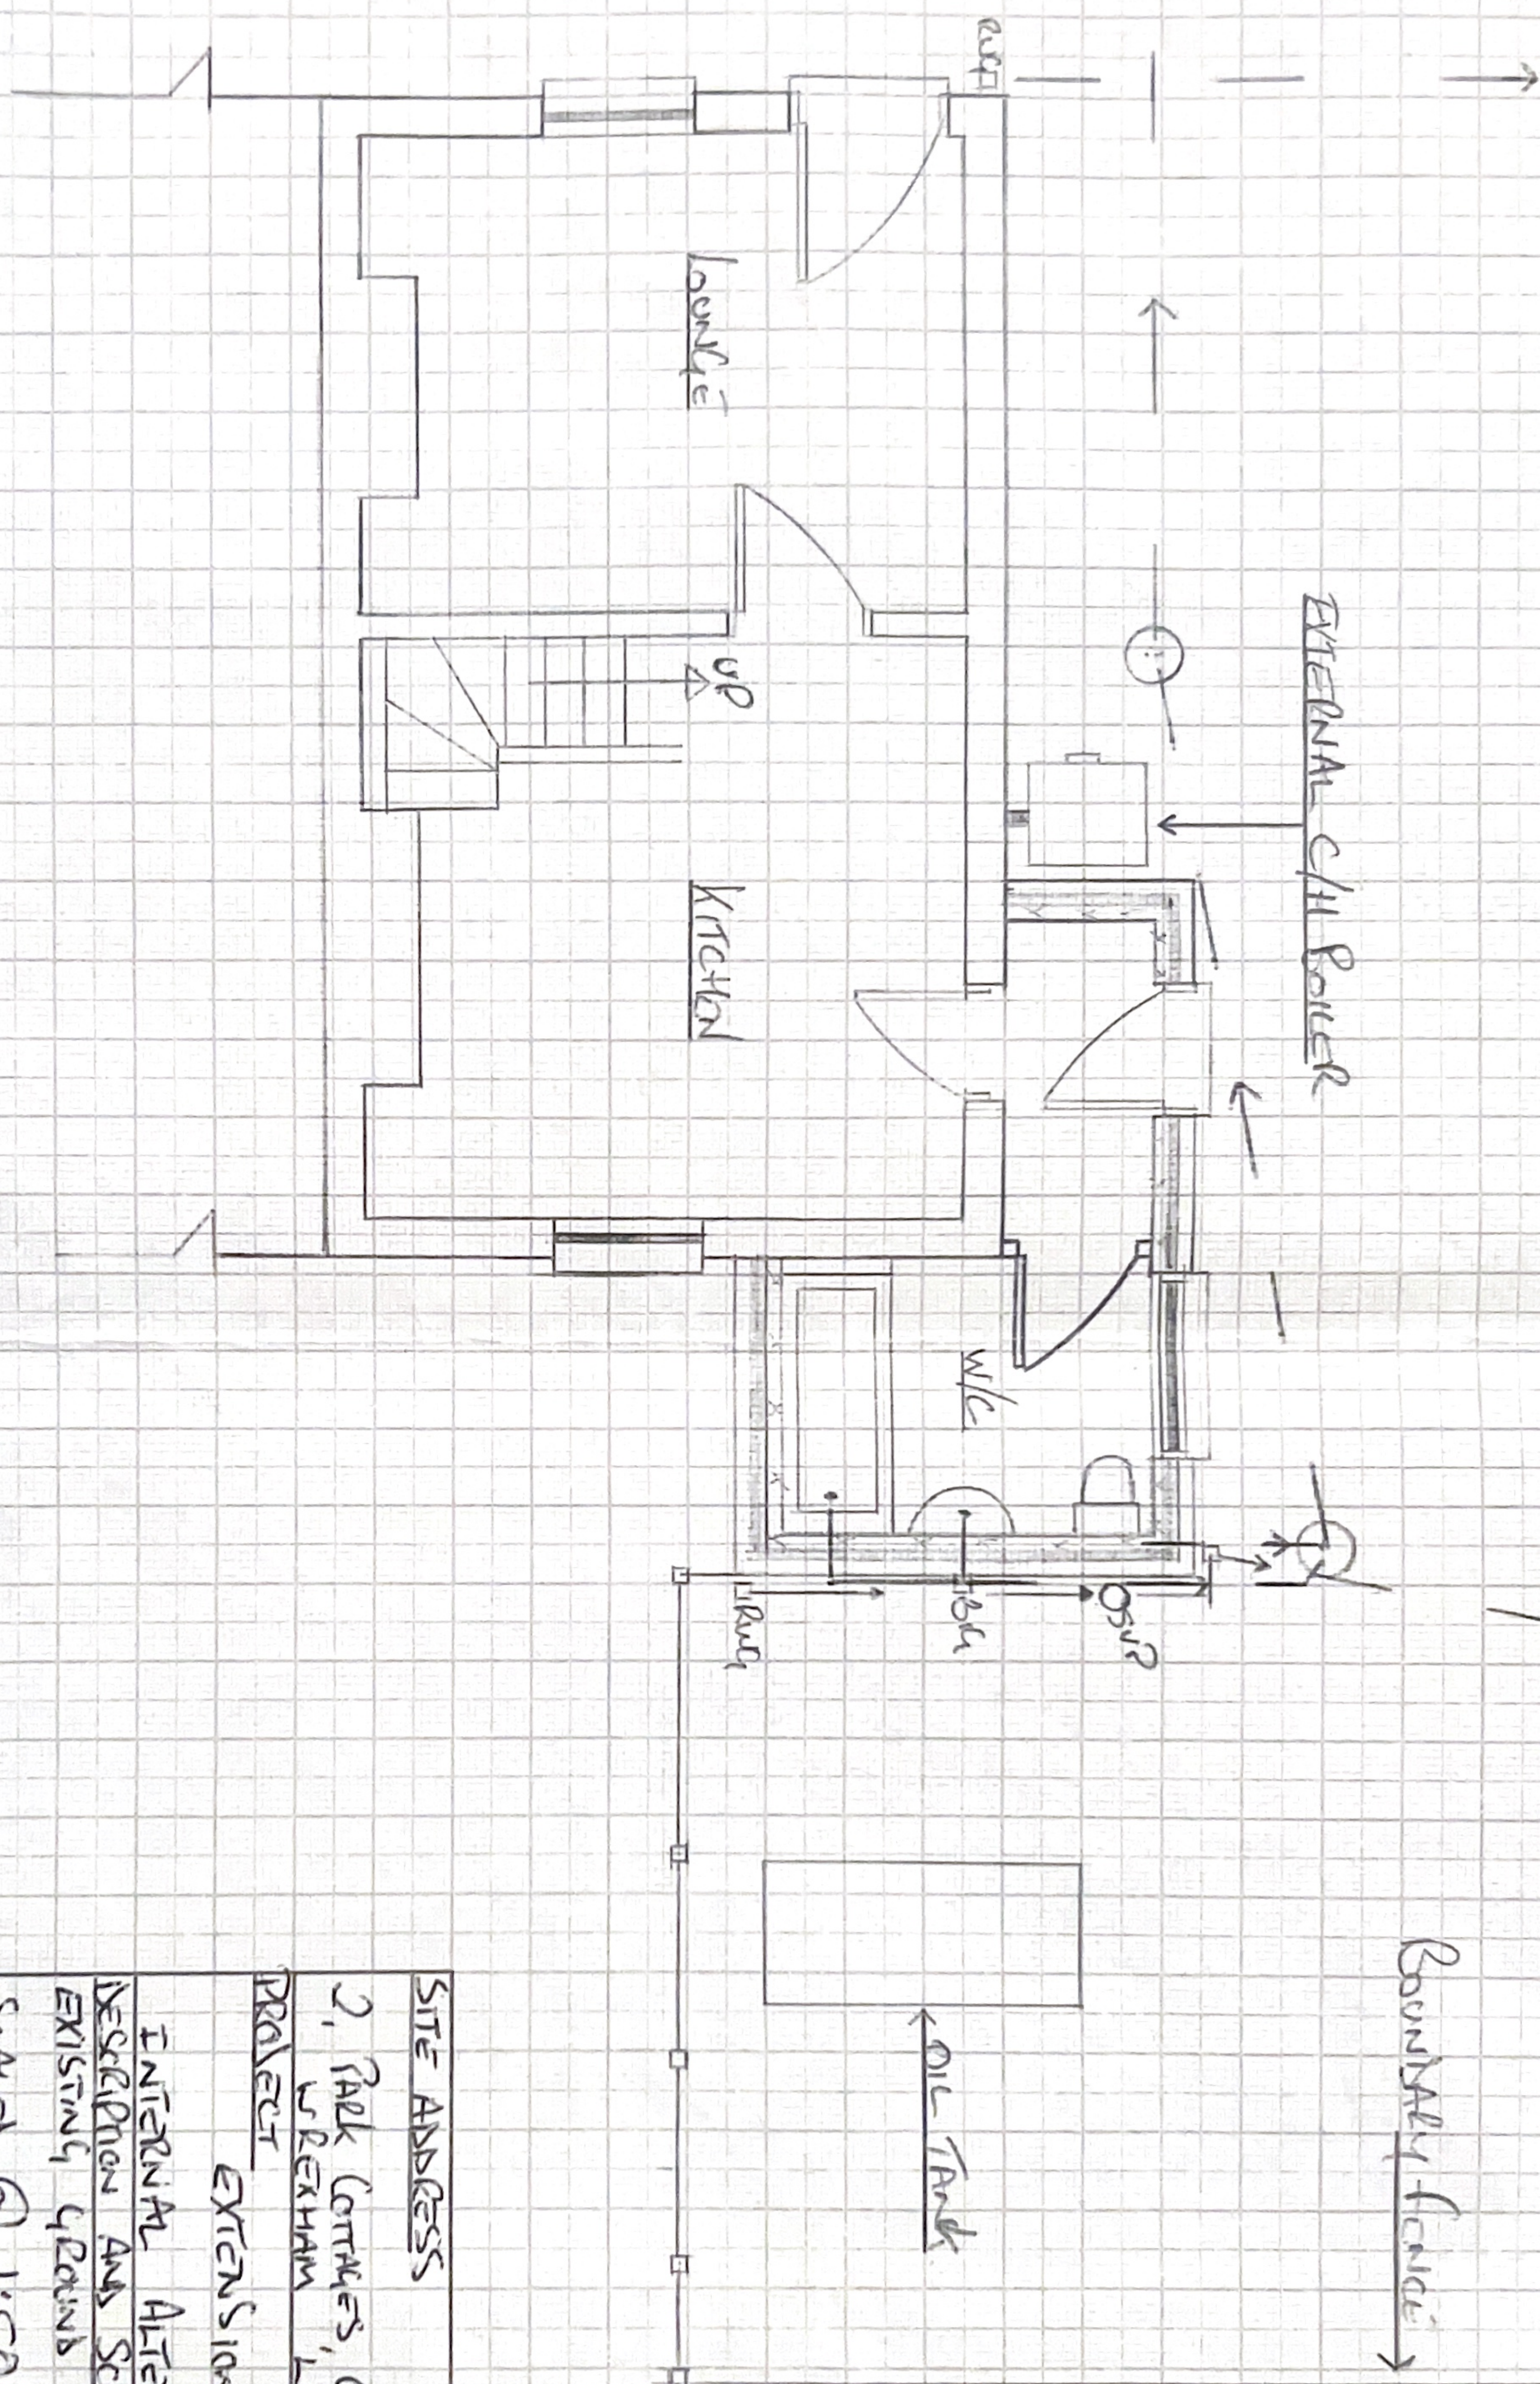

SITE ADDRESS
2, Park Cottages, Cefn Y Bann Wrexham, LL12 9UP
PROJECT
EXTENSIONS AND INTERNAL ALTERATIONS
DESCRIPTION AND SCALE
EXISTING & PROPOSED FLOOR
SCALE @ 1:50